


Property of Caribou Creek Log Homes
 Not For Construction
 Not For Reproduction

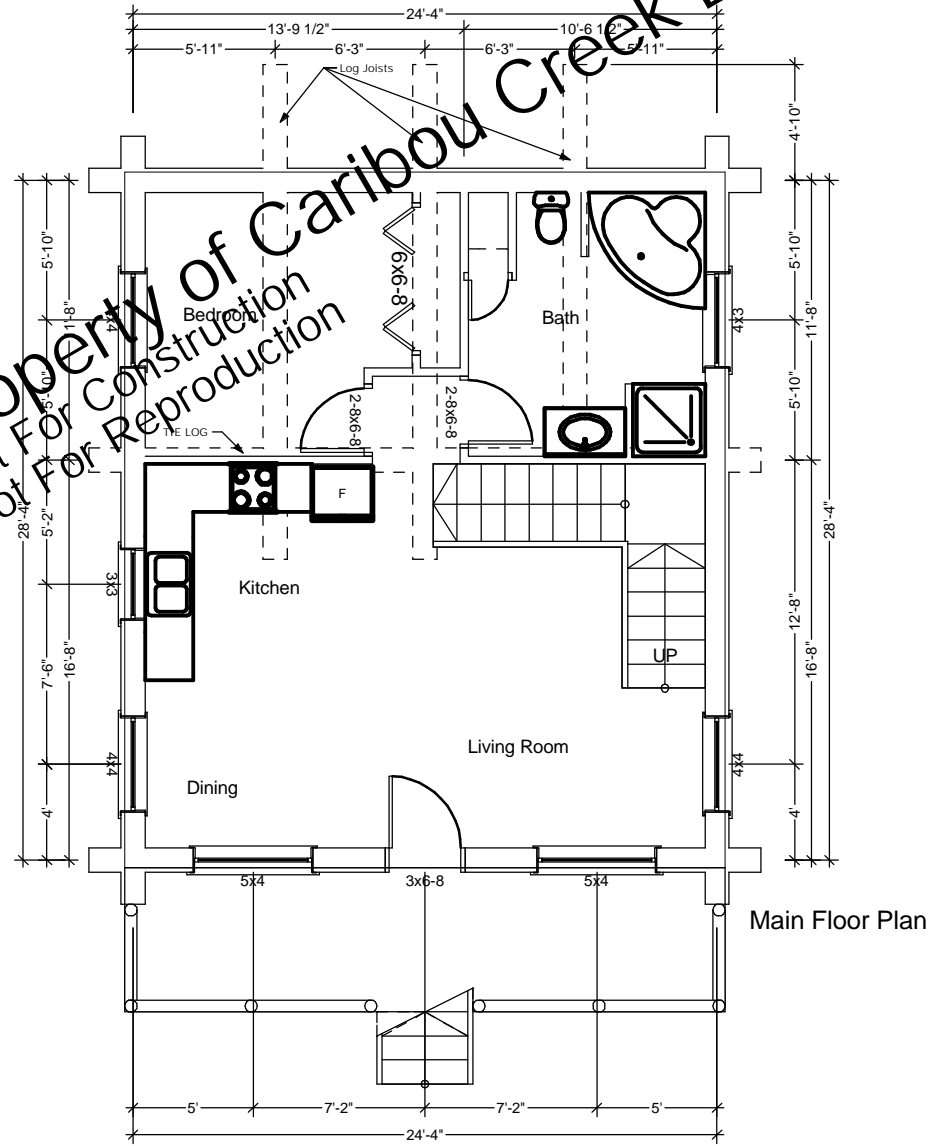

Project Manager: _____
 Design Manager: _____
 Sales: _____
 CUSTOMER: _____


Revisions

Project Name: Plan "B"
 Address: _____
 Phone: _____
 Project Number: _____

Drawn By: _____
 Date: 7-14-05


CARIBOU CREEK
 HC 85 Box 3
 Bonners Ferry, Idaho 83805
 Email: caribouinfo@cariboucreekloghomes.com


LOG HOMES
 Fax: 208-267-7215
 Phone: 208-267-3373

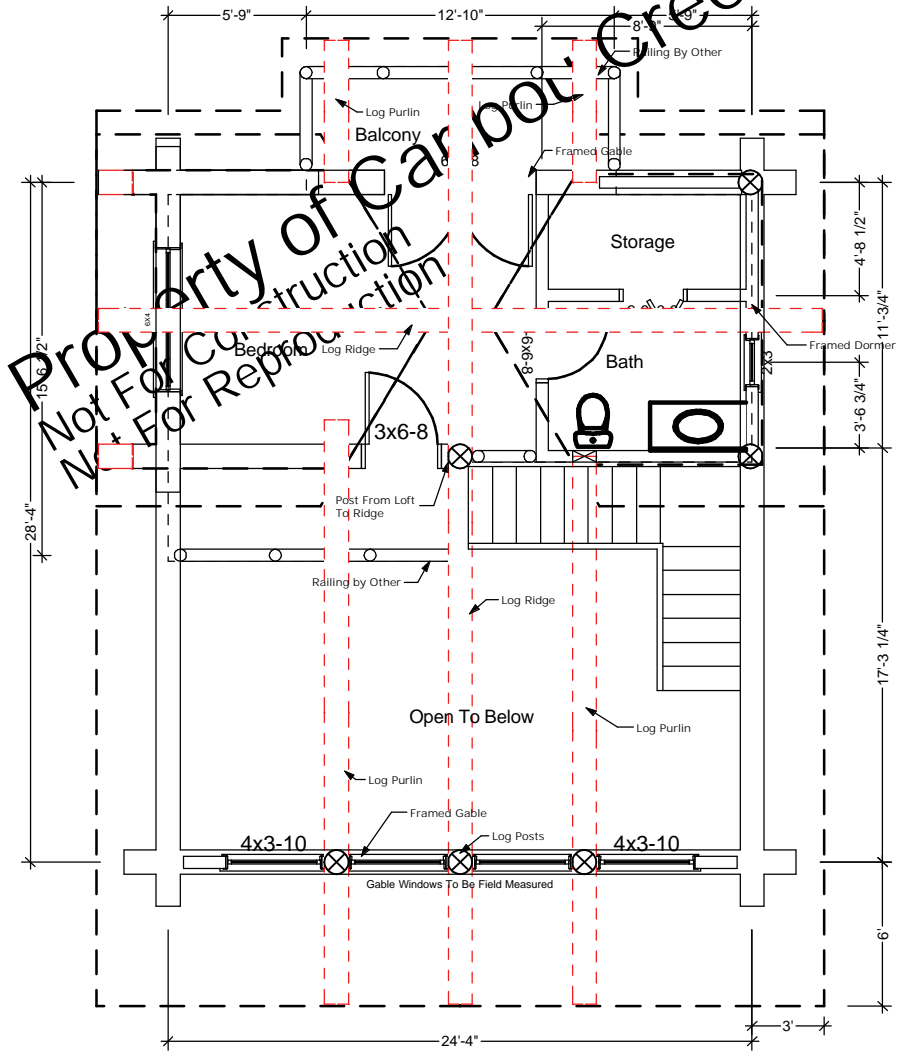

Loft/Roof Plan

Property of Caribou Creek Log Homes
 Not For Construction
 Not For Reproduction

 CARIBOU CREEK LOG HOMES HC 85 Box 3 Bonners Ferry, Idaho 83805 Phone: 208-267-3373 Fax: 208-267-7215 Email: caribouinfo@cariboucreekloghomes.com	
Project Manager: _____ Design Manager: _____ Sales: _____ CUSTOMER: _____	Project Name: Plan "B" Address: _____ Phone: _____ Project Number: _____ Drawn By: _____ Date: 7-14-05
Revisions: _____ _____ _____	_____ _____ _____
Page 2	

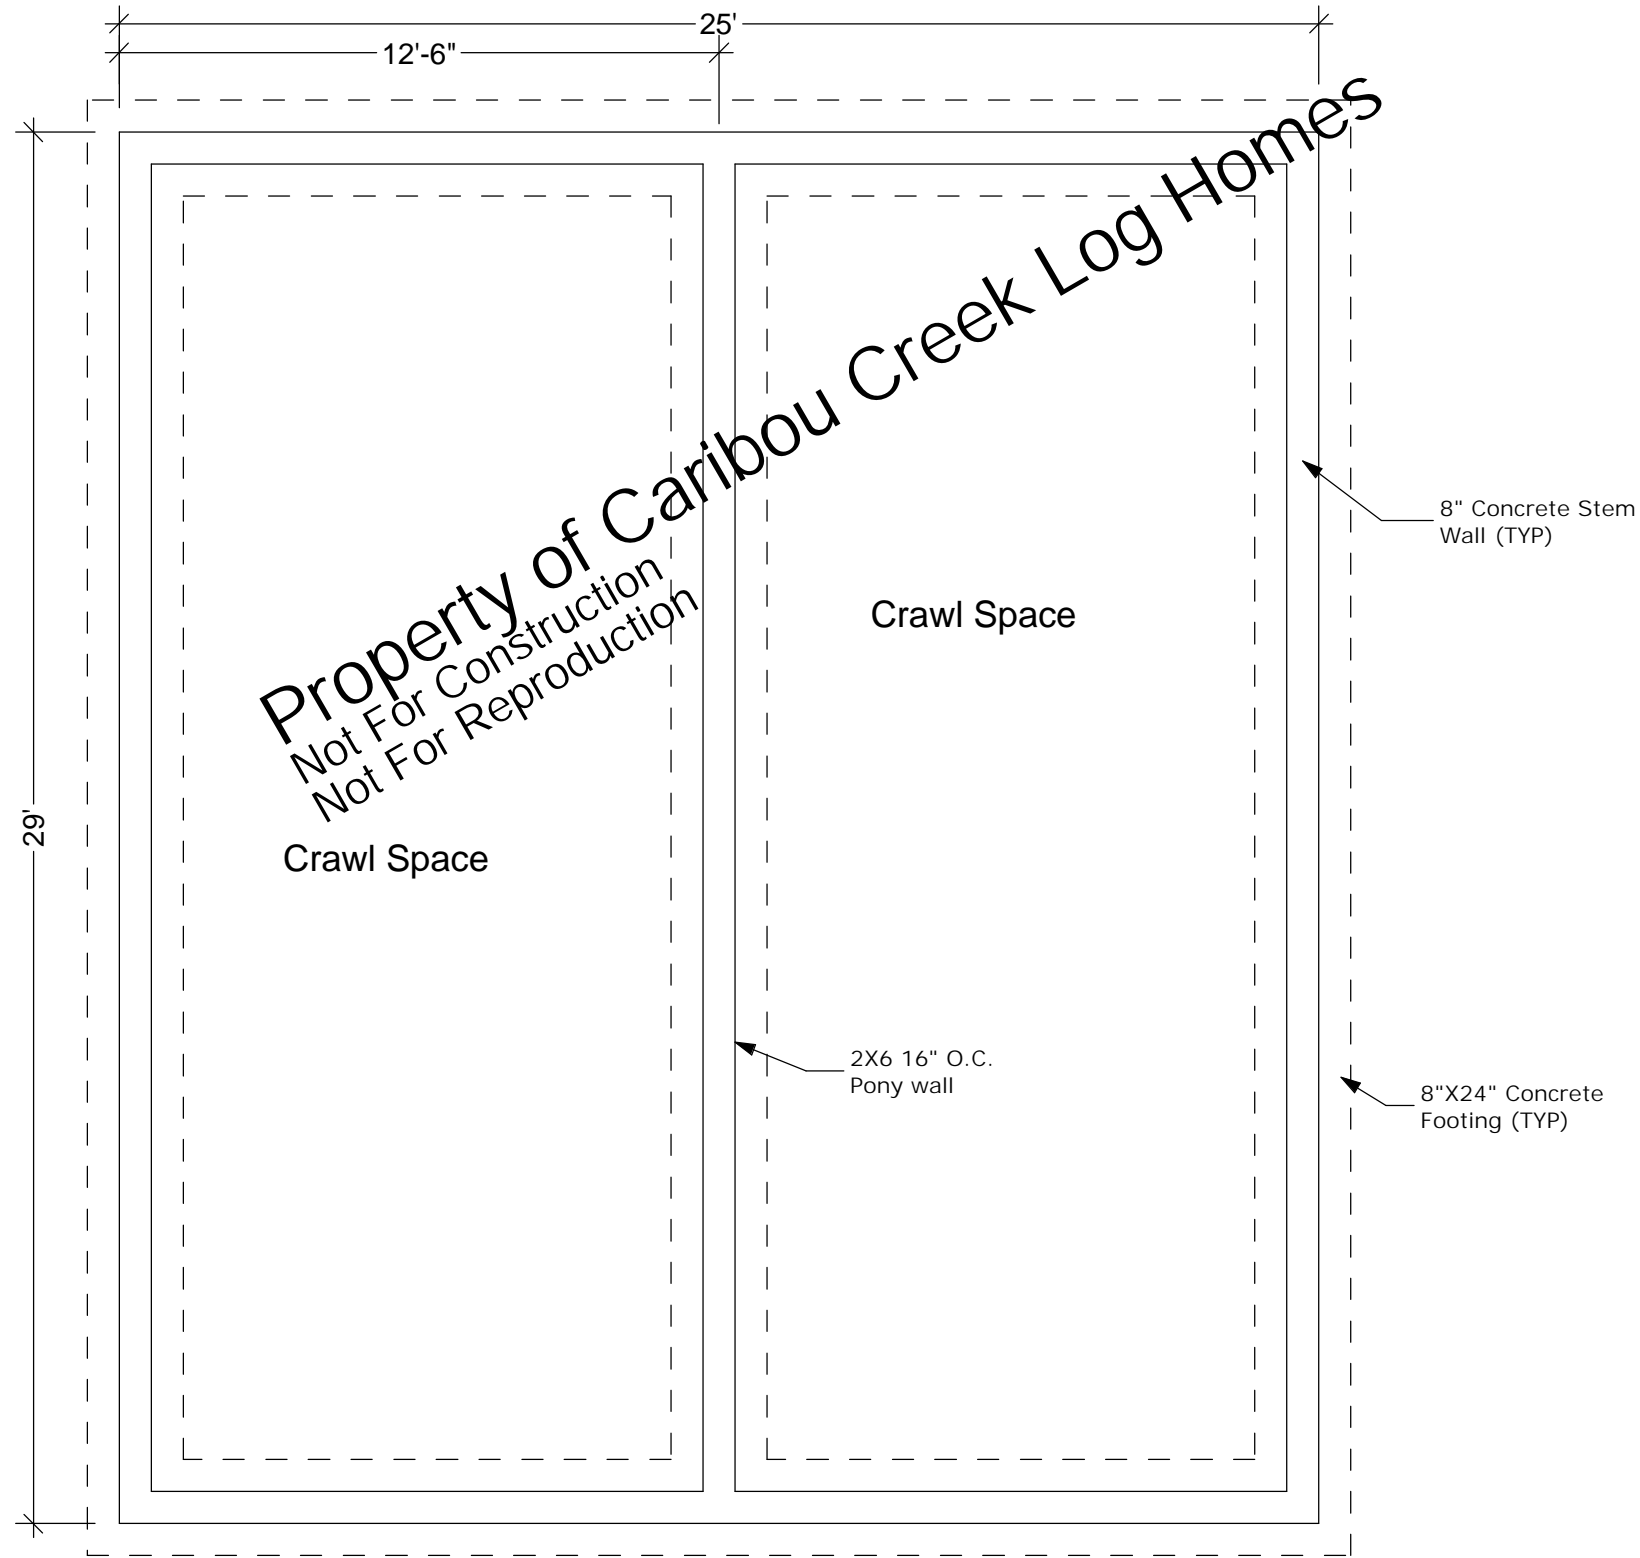

Property of Caribou Creek Log Homes
 Not For Construction
 Not For Reproduction


Foundation Plan

Project Manager:	
Design Manager:	
Sales:	
CUSTOMER:	

Revisions	
Project Name:	Plan "B"
Address:	
Phone:	
Project Number:	
Drawn By:	
Date:	7-14-05

CARIBOU CREEK
 HC 85 Box 3
 Bonners Ferry, Idaho 83805
 Email: caribouinfo@cariboucreekloghomes.com

LOG HOMES
 Fax: 208-267-7215
 Phone: 208-267-3373

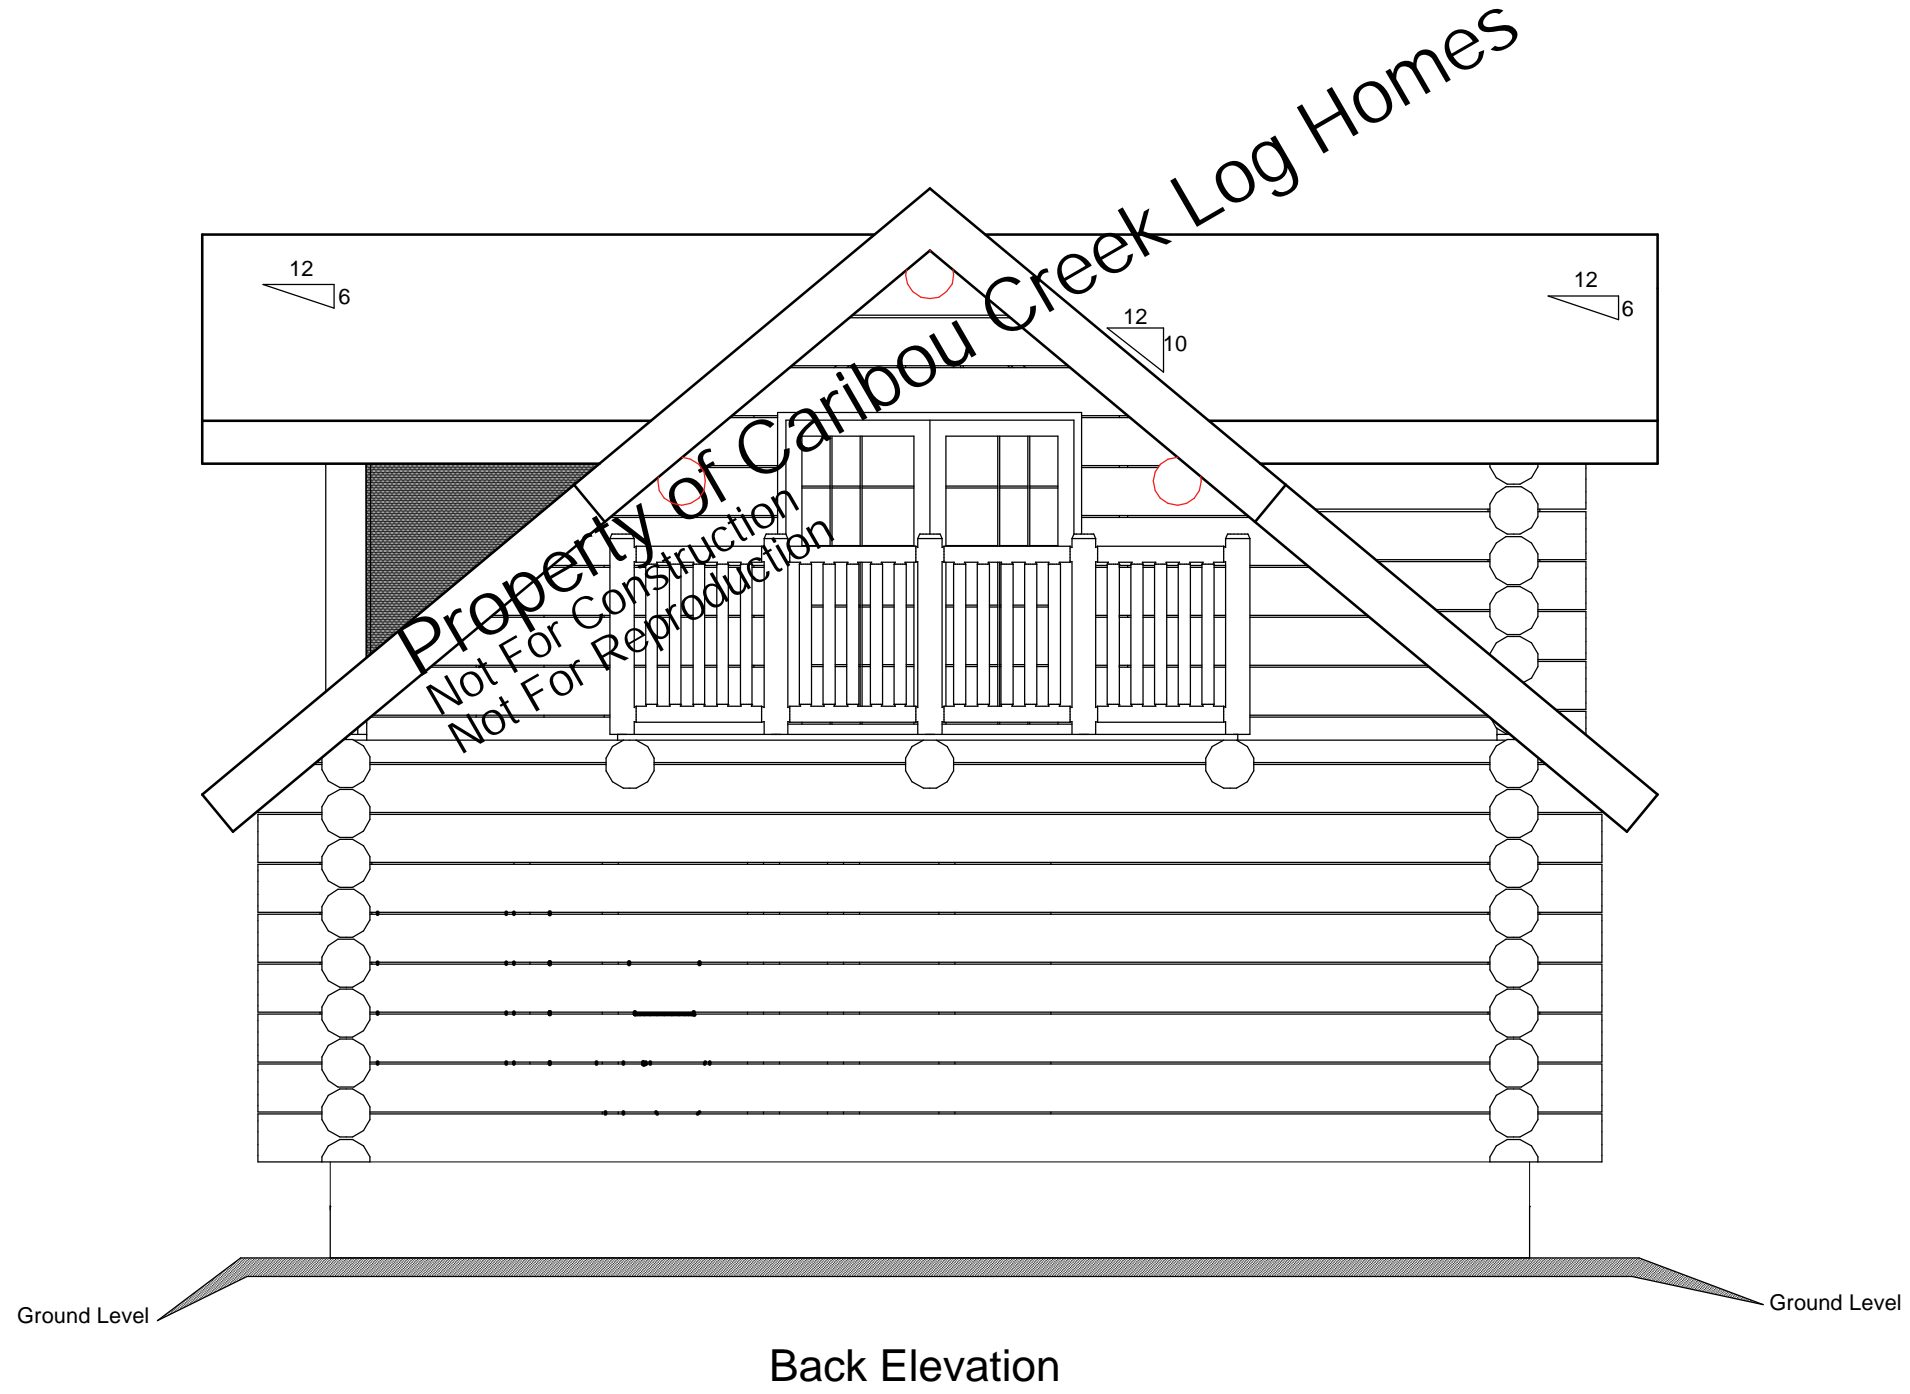

LOG HOMES

Fax: 208-267-7215
Phone: 208-267-3373



CARIBOU CREEK

HC 85 Box 3
Bonners Ferry, Idaho 83805
Email: caribouinfo@cariboucreekloghomes.com

Project Name: Plan "B"

Address:

Phone:

Project Number:

Drawn By:

Date:

Revisions

Project Manager:


Design Manager:

Sales:


CUSTOMER:


Page

4

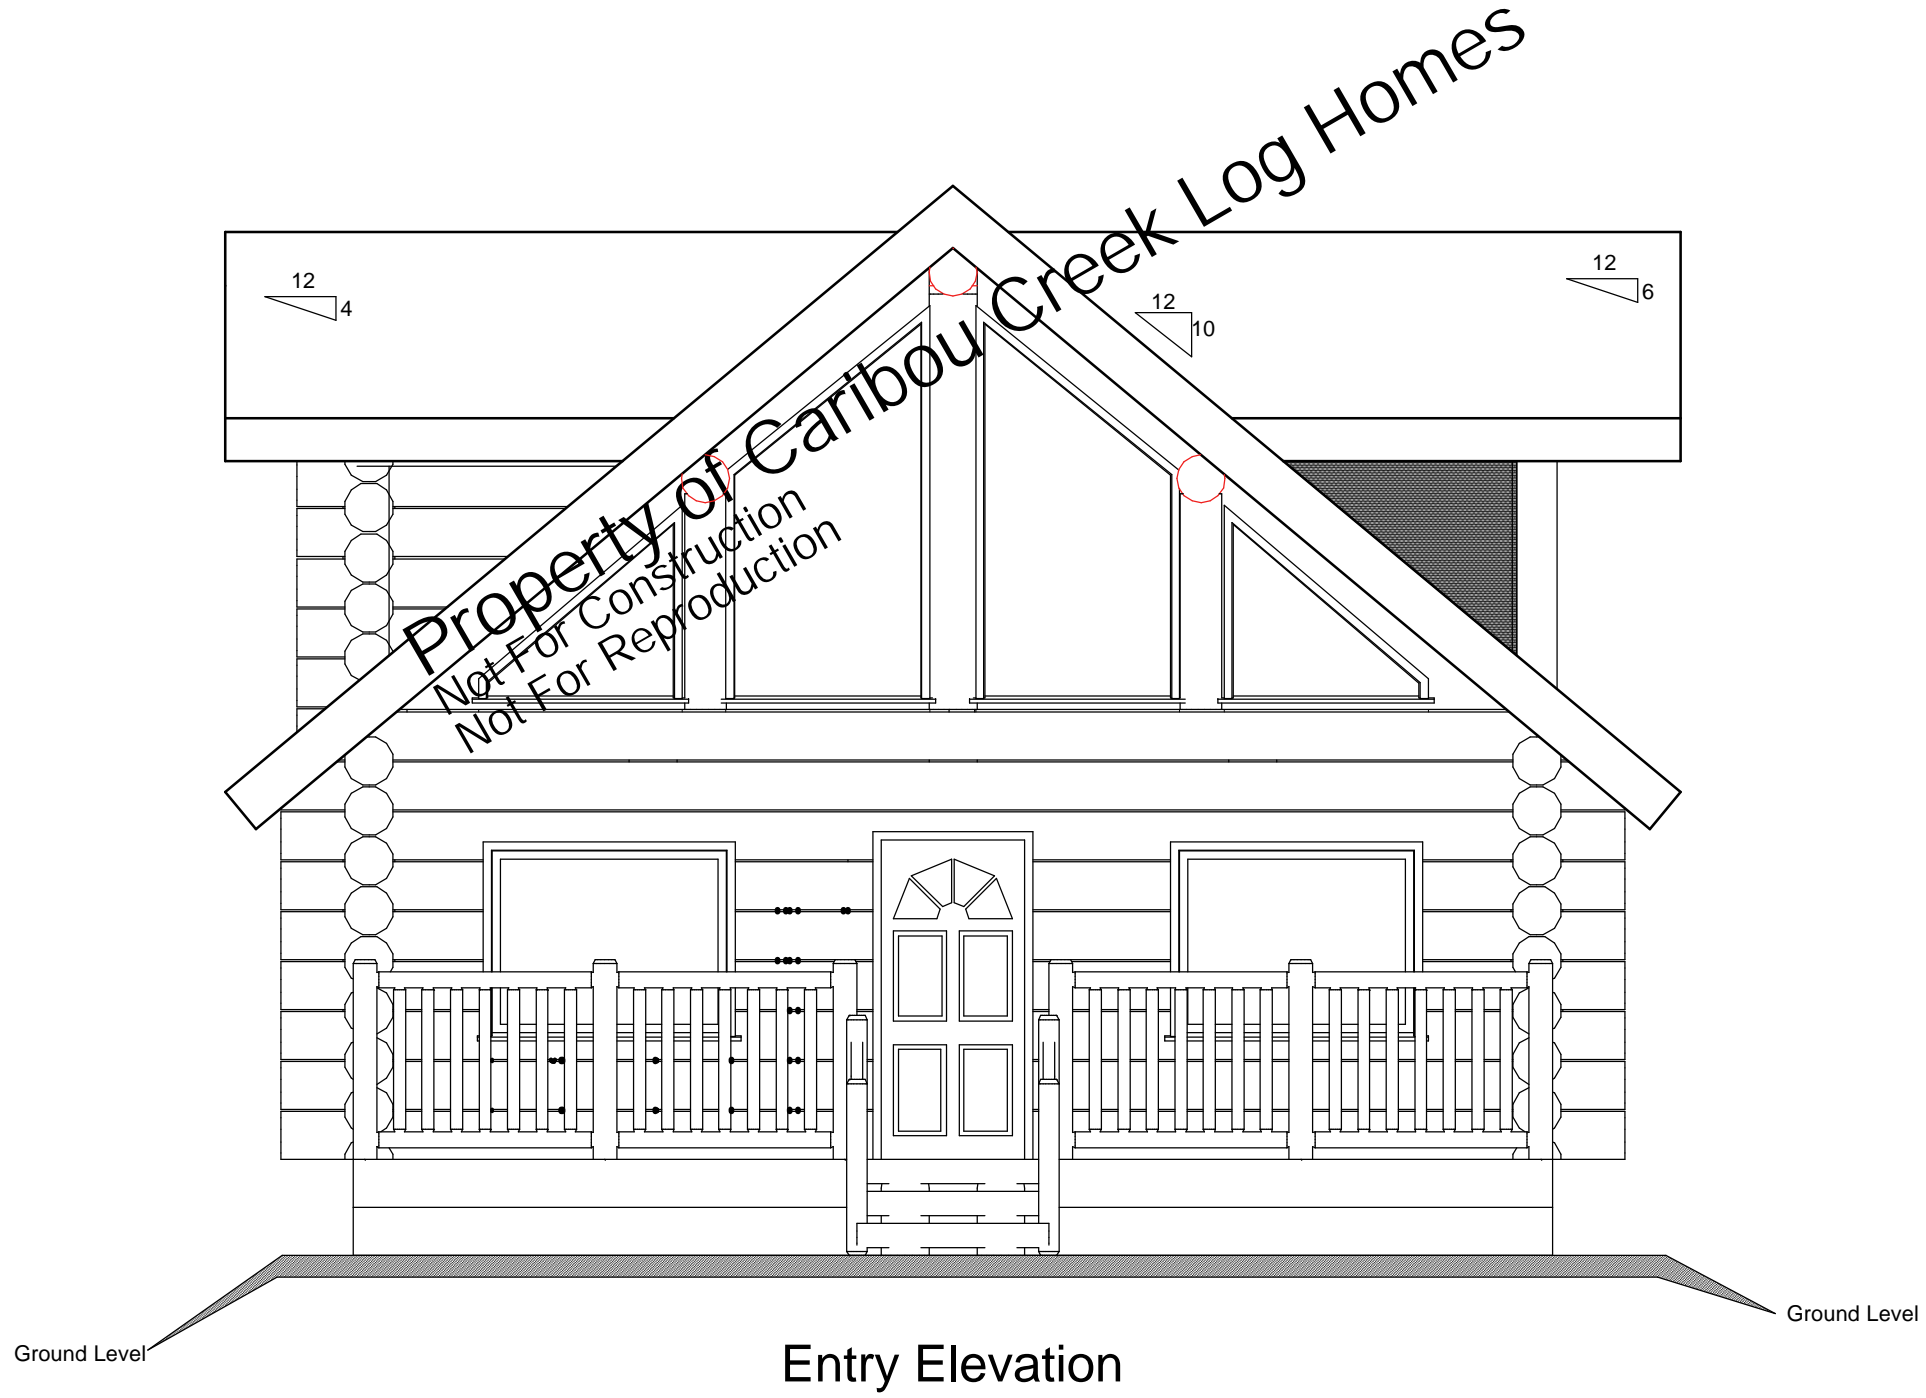

Entry Elevation

		LOG HOMES Fax: 208-267-7215 Phone: 208-267-3373 Email: caribouinfo@cariboucreekloghomes.com	
CARIBOU CREEK HC 85 Box 3 Bonners Ferry, Idaho 83805 Email: caribouinfo@cariboucreekloghomes.com		Project Name: Plan "B" Address: Phone: Project Number:	Drawn By: Date: 7-14-05
Project Manager: Design Manager: Sales: CUSTOMER:	Revisions		
Page 5			

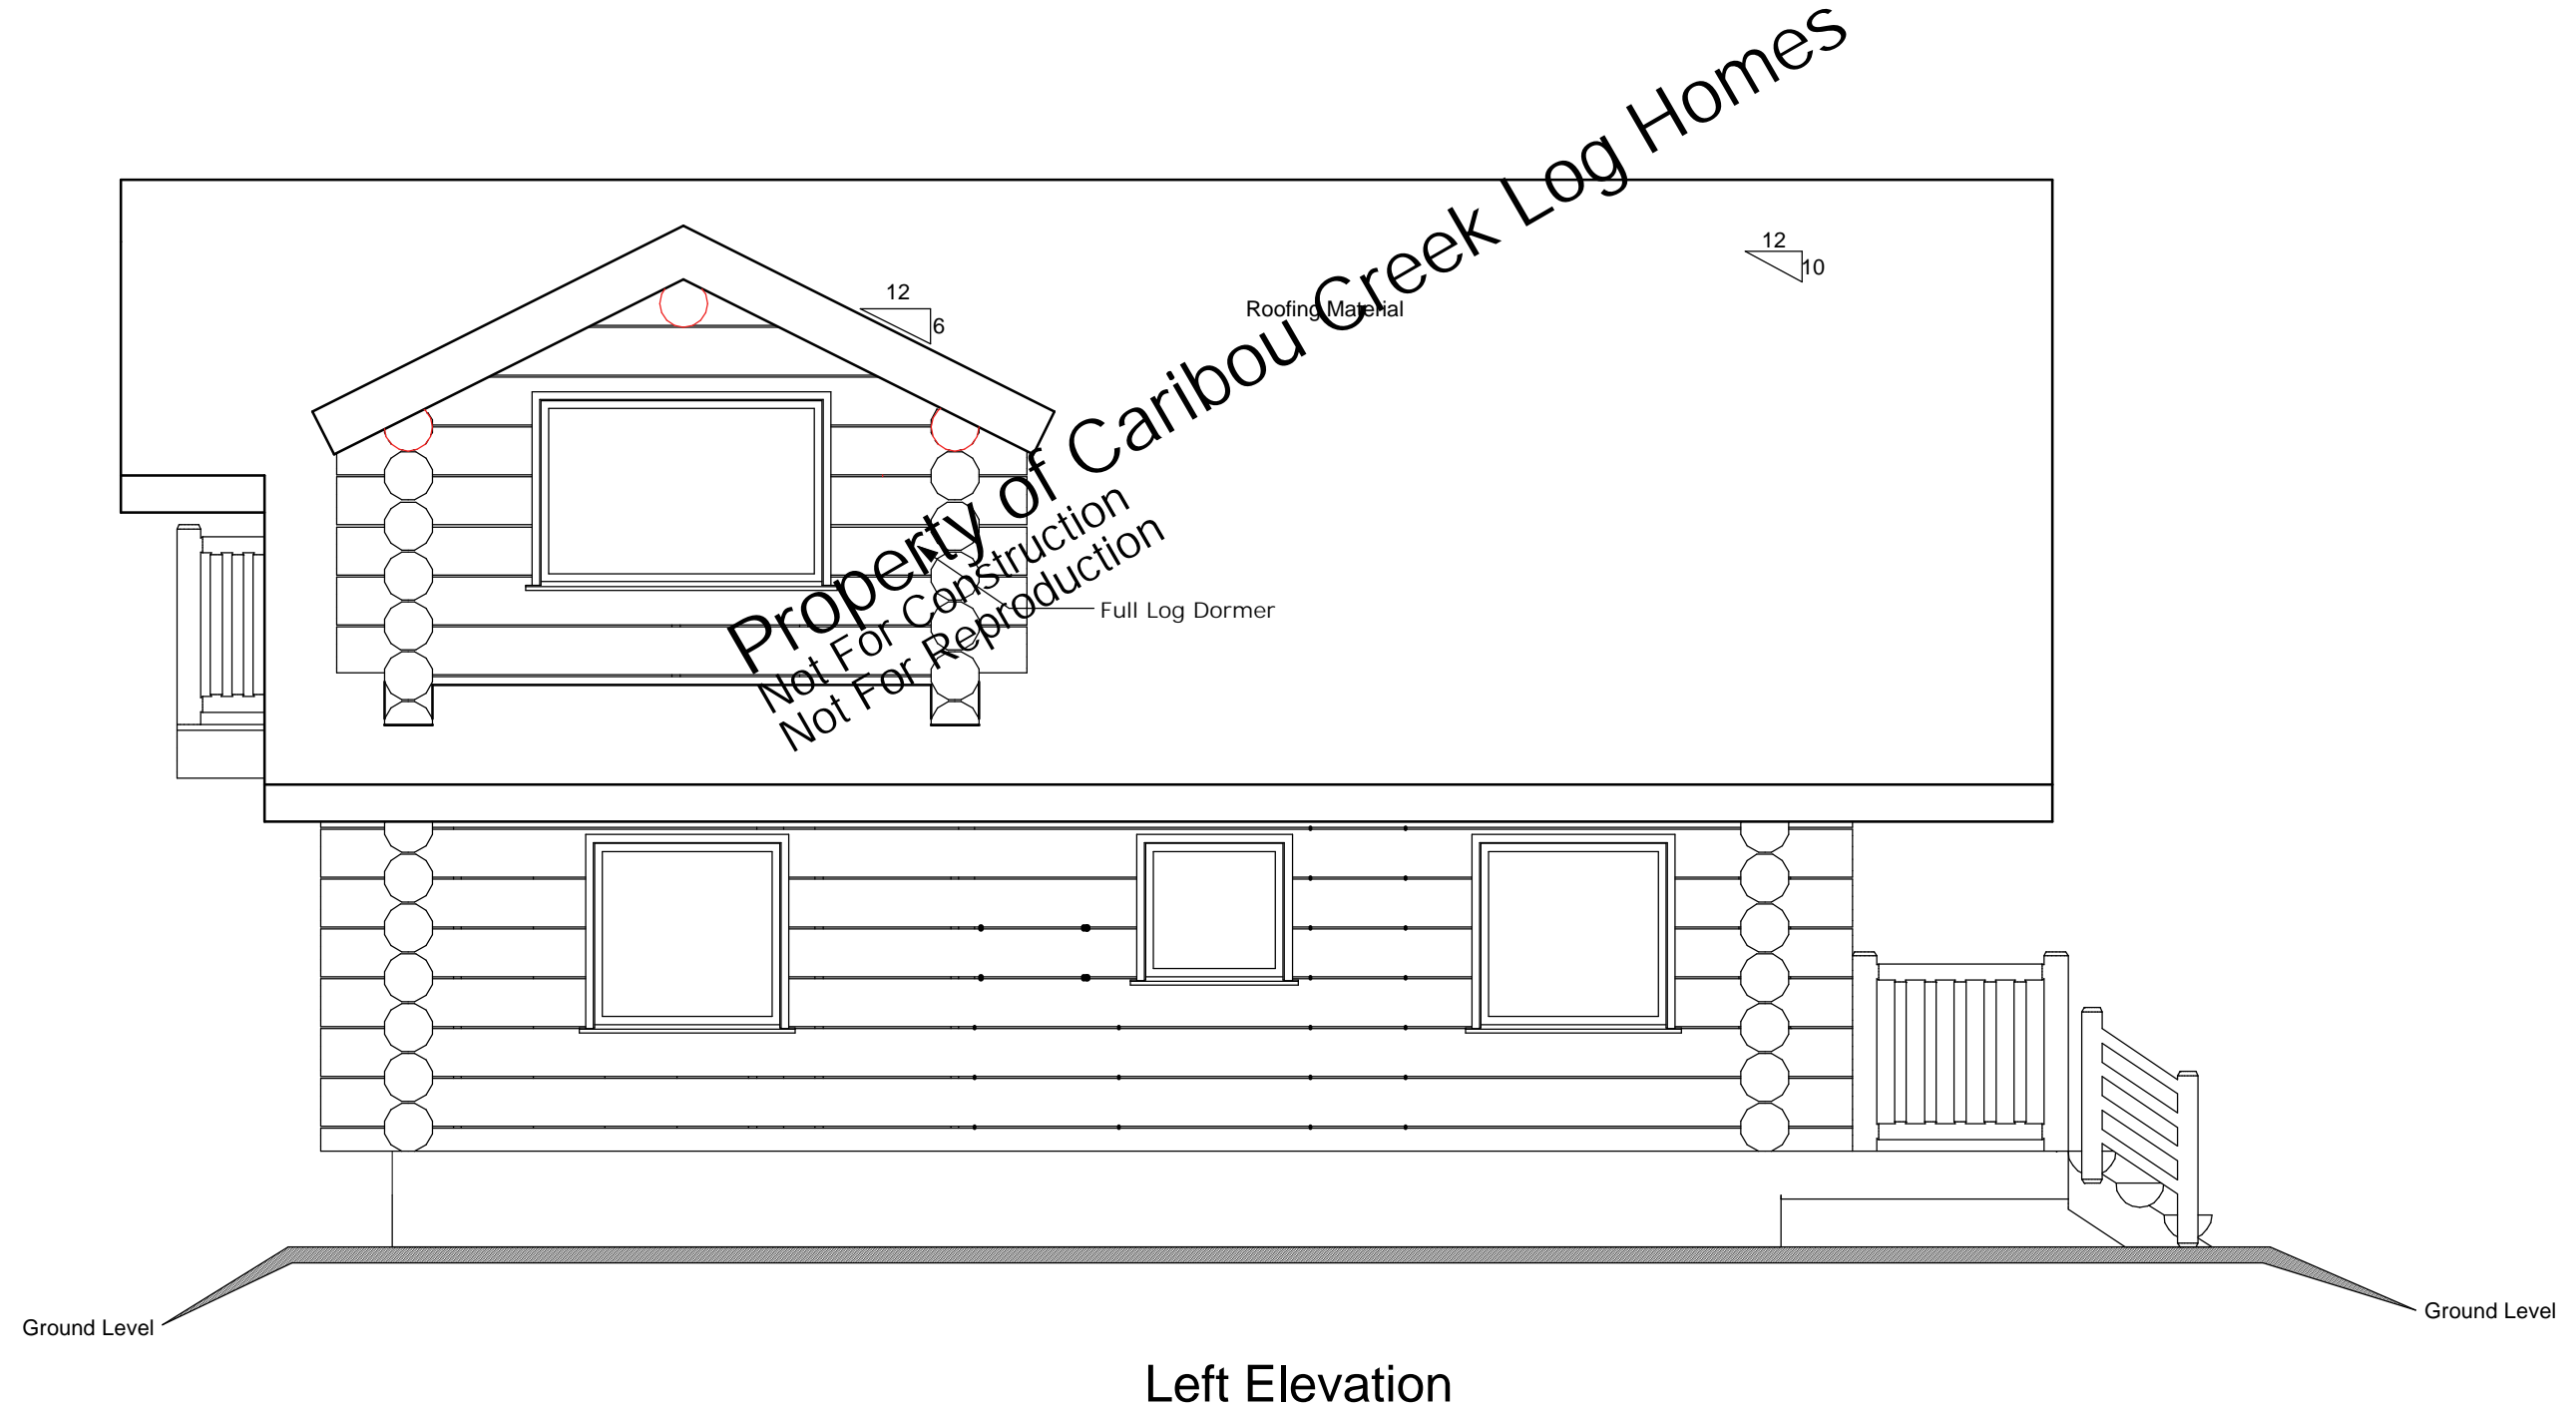

Left Elevation




CARIBOU CREEK
 LOG HOMES
 HC 85 Box 3
 Bonners Ferry, Idaho 83805
 Fax: 208-267-7215
 Phone: 208-267-3373
 Email: caribouinfo@cariboucreekloghomes.com

Project Name: Plan "B"
 Address:
 Phone:
 Project Number:
 Drawn By:
 Date: 7-14-05

Revisions

Project Manager:
 Design Manager:
 Sales:
 CUSTOMER:

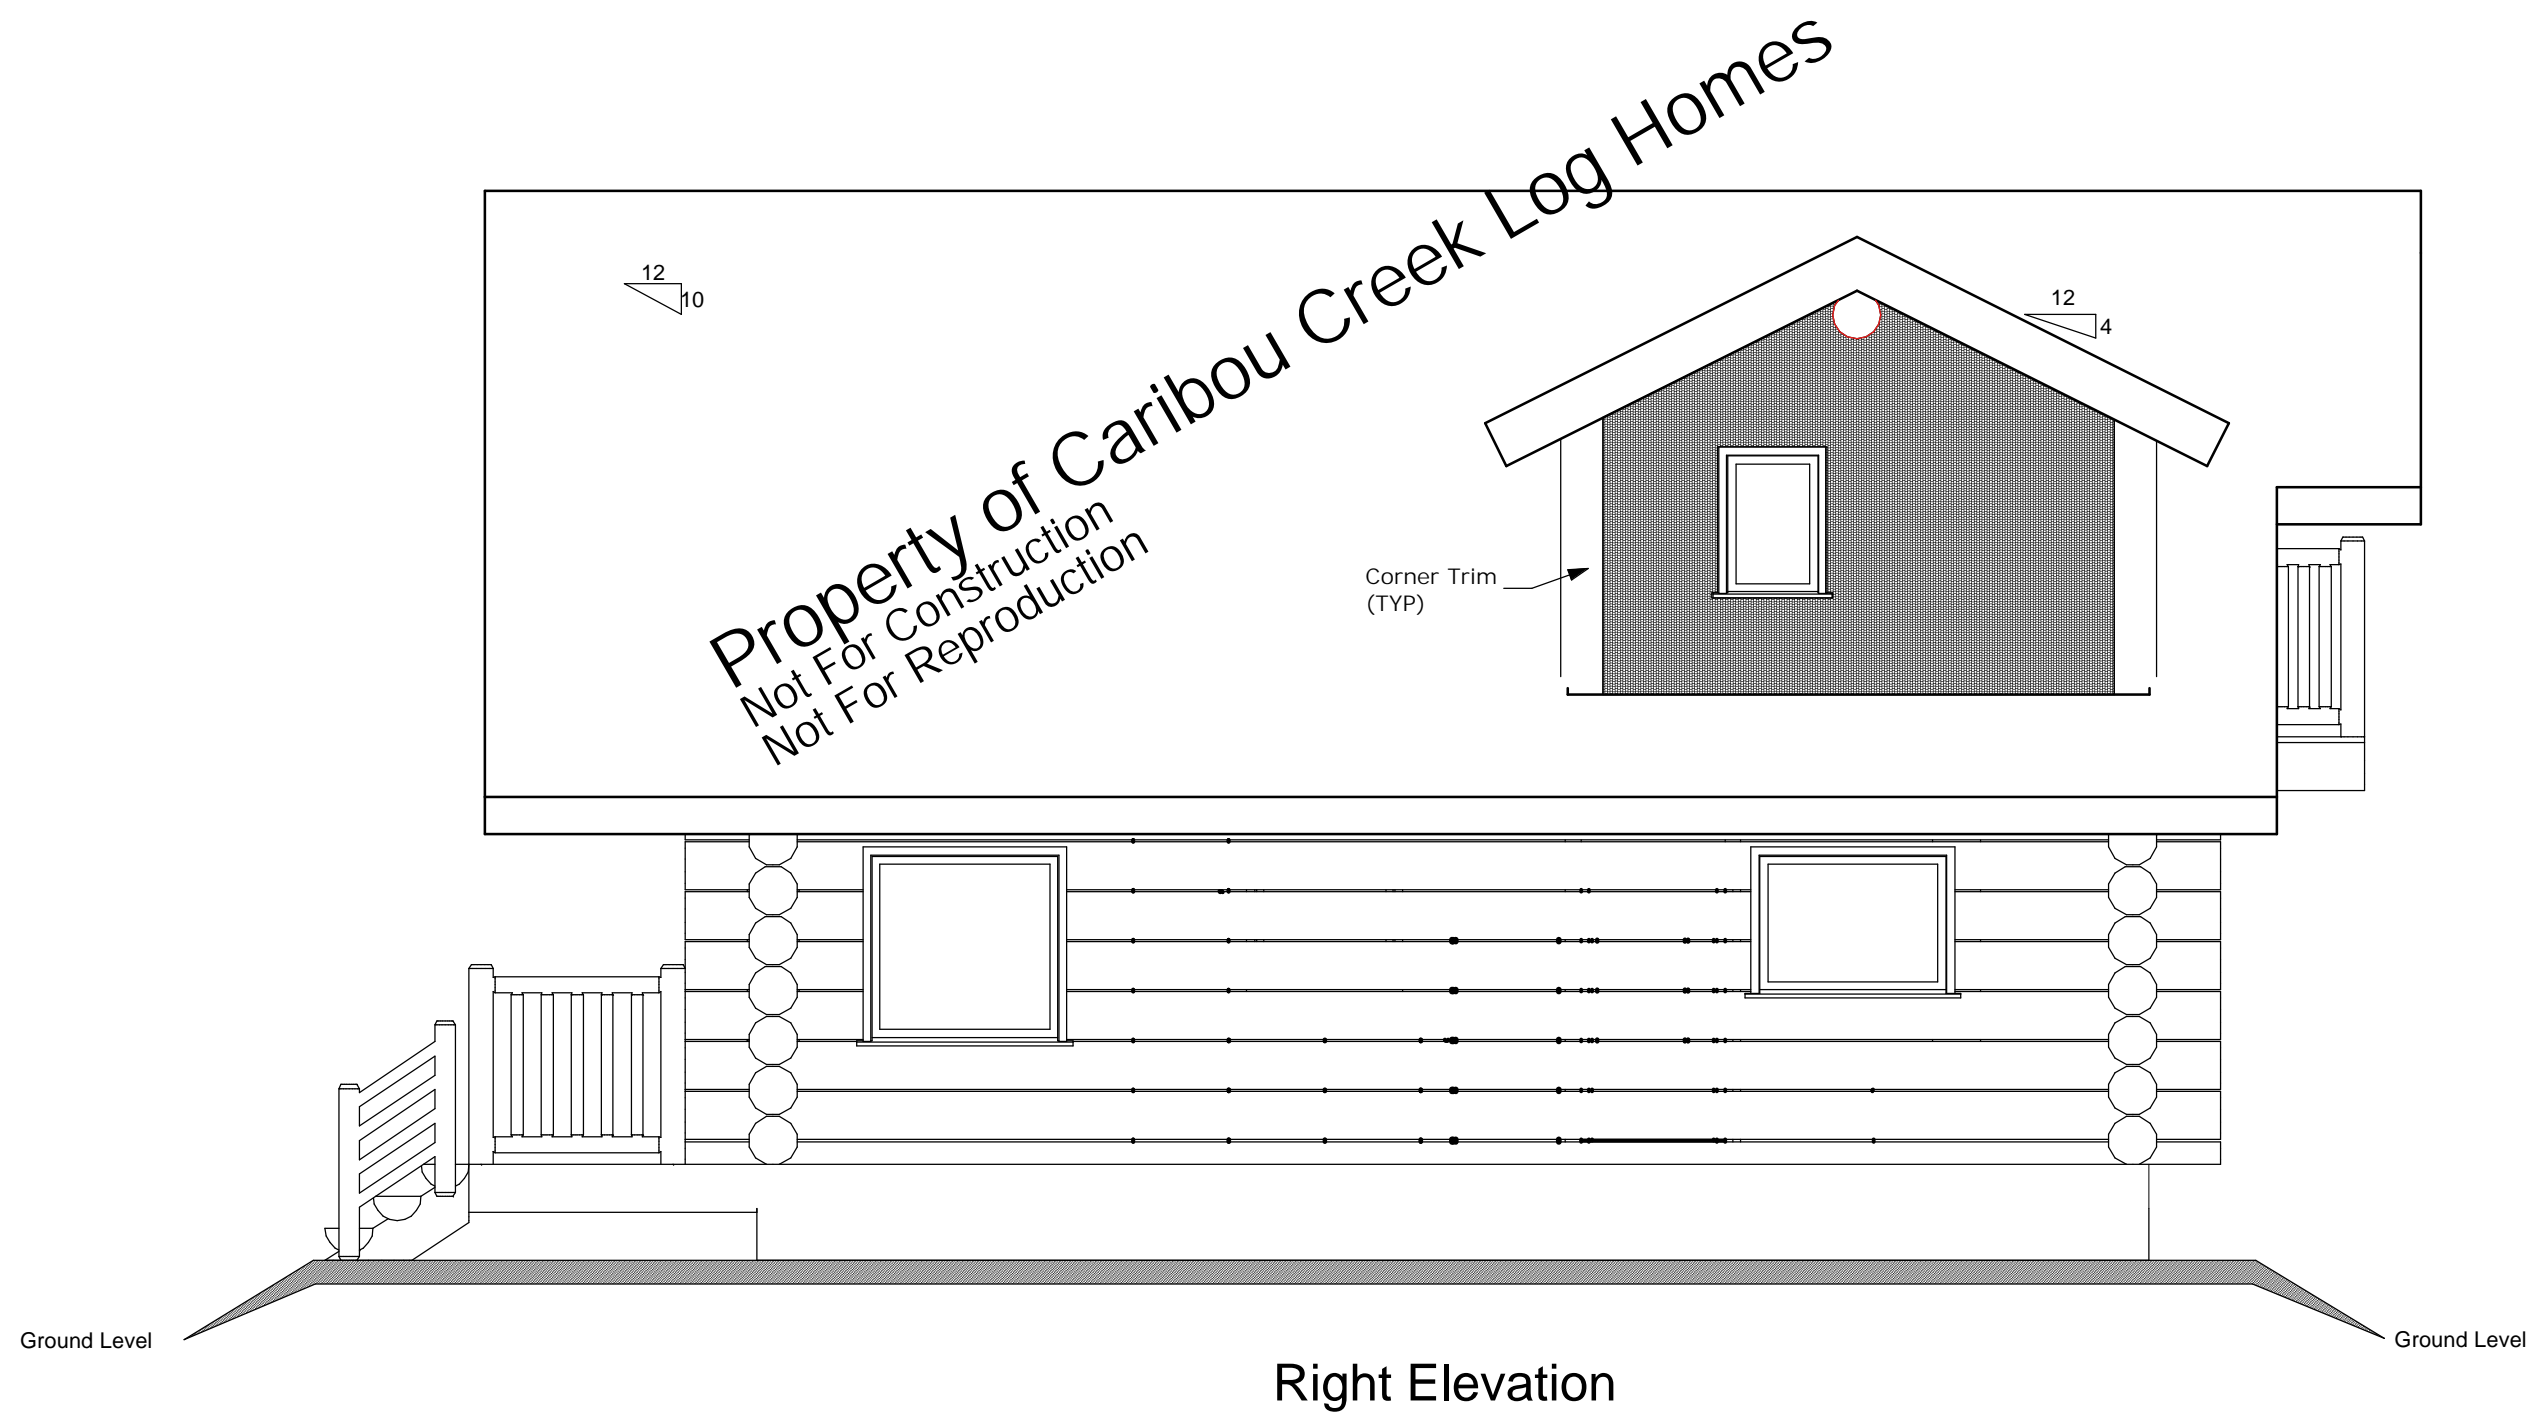

Property of Caribou Creek Log Homes
 Not For Construction
 Not For Reproduction

Right Elevation

		LOG HOMES Fax: 208-267-7215 Phone: 208-267-3373 Email: caribouinfo@cariboucreekloghomes.com	
CARIBOU CREEK HC 85 Box 3 Bonners Ferry, Idaho 83805 Email: caribouinfo@cariboucreekloghomes.com		Project Name: Plan "B" Address: _____ Phone: _____ Project Number: _____	Drawn By: _____ Date: 7-14-05
Project Manager: _____ Design Manager: _____ Sales: _____ CUSTOMER: _____	Revisions: _____ _____ _____	Page 7	